



N:\000 Archive\26012 Hamilton Gardens\CD set\House 3 - Lot 3 Block 1.dwg - A502 Exterior Elevations House 3 - Lot 3 Block 1.dwg - CurtisFreeman -- Wednesday July 30, 2014, 12:00pm -- Copyright 2014

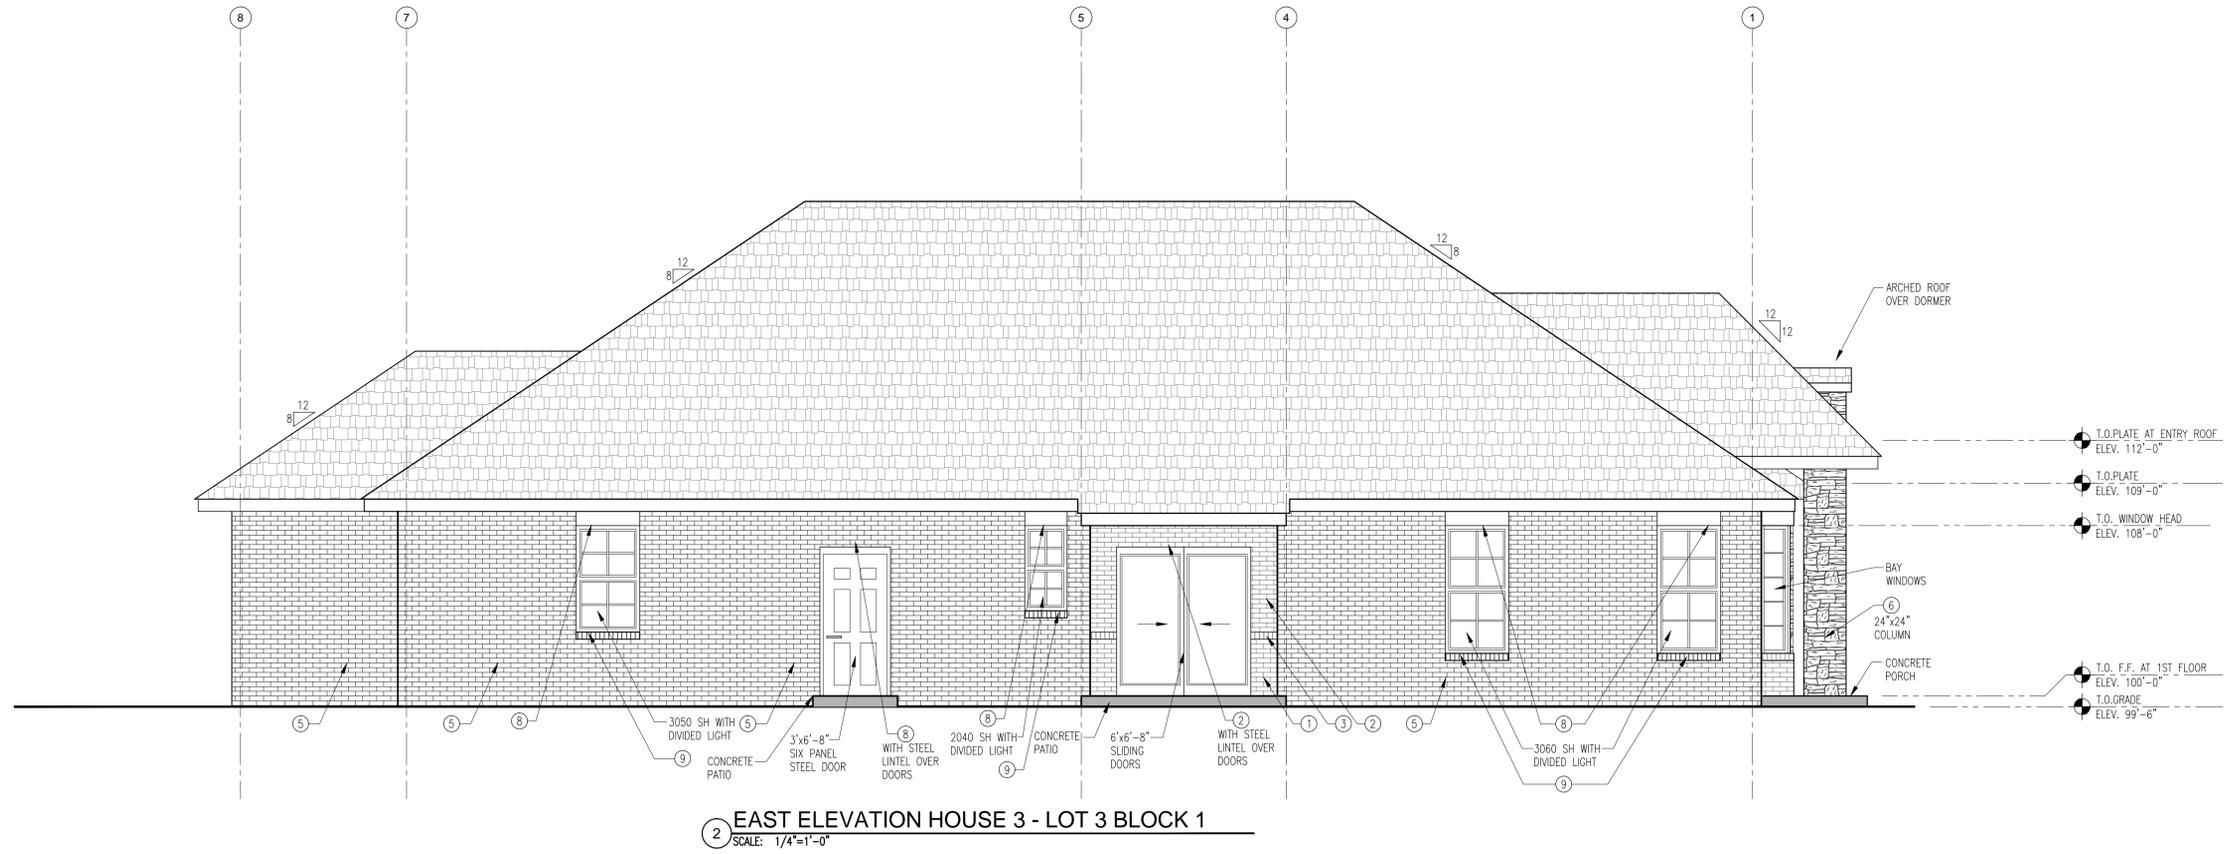

**2 EAST ELEVATION HOUSE 3 - LOT 3 BLOCK 1**  
SCALE: 1/4"=1'-0"

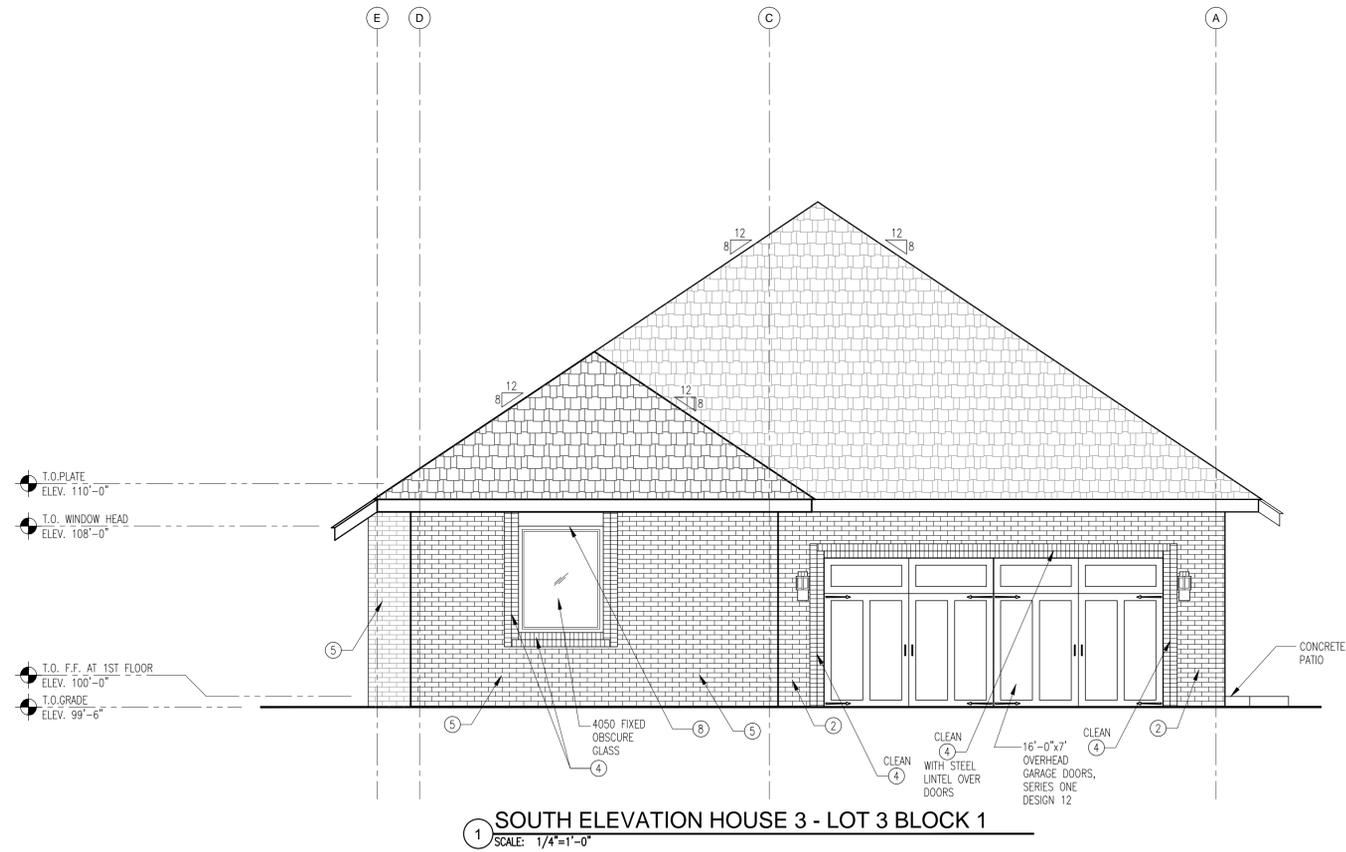

**1 SOUTH ELEVATION HOUSE 3 - LOT 3 BLOCK 1**  
SCALE: 1/4"=1'-0"

TYPICAL NOTE:  
 • STONE SELECTION IS -  
 • 50% HONEY GROVE LEDGE AND  
 • 50% SOUTHWEST ANTIQUE  
 • BRICK SELECTION IS - ROCKWALL

NOT FOR CONSTRUCTION

PROJECT INFO.  
 PROJECT NUMBER: 26012  
 DRAWER NUMBER: 25  
 DRAWN BY: MTY  
 CHECKED BY: FPD  
 CORRECTED BY: MTY

REVISION:

quinn & associates  
 architects & planners  
 1390 South Douglas Blvd., Midwest City, Oklahoma 73130  
 Tel: (405) 782-0343  
 Member: American Institute of Architects

HAMILTON HOUSING  
 DEVELOPMENT  
 RENO & DOUGLAS  
 MIDWEST CITY, OKLAHOMA

SHEET TITLE:  
 EXTERIOR ELEVATIONS  
 HOUSE 3 - LOT 3 BLOCK 1

SCALE: AS SHOWN  
 DATE: 10/20/2011

SHEET NUMBER:  
**A502**

WOOD CONSTRUCTION

The drawings and other information contained on this sheet are to be used in connection with the project located at the Project Address shown in the Title Block.