


POWDER ROOM (SAFE ROOM)
SCALE: 1/2"=1'-0"

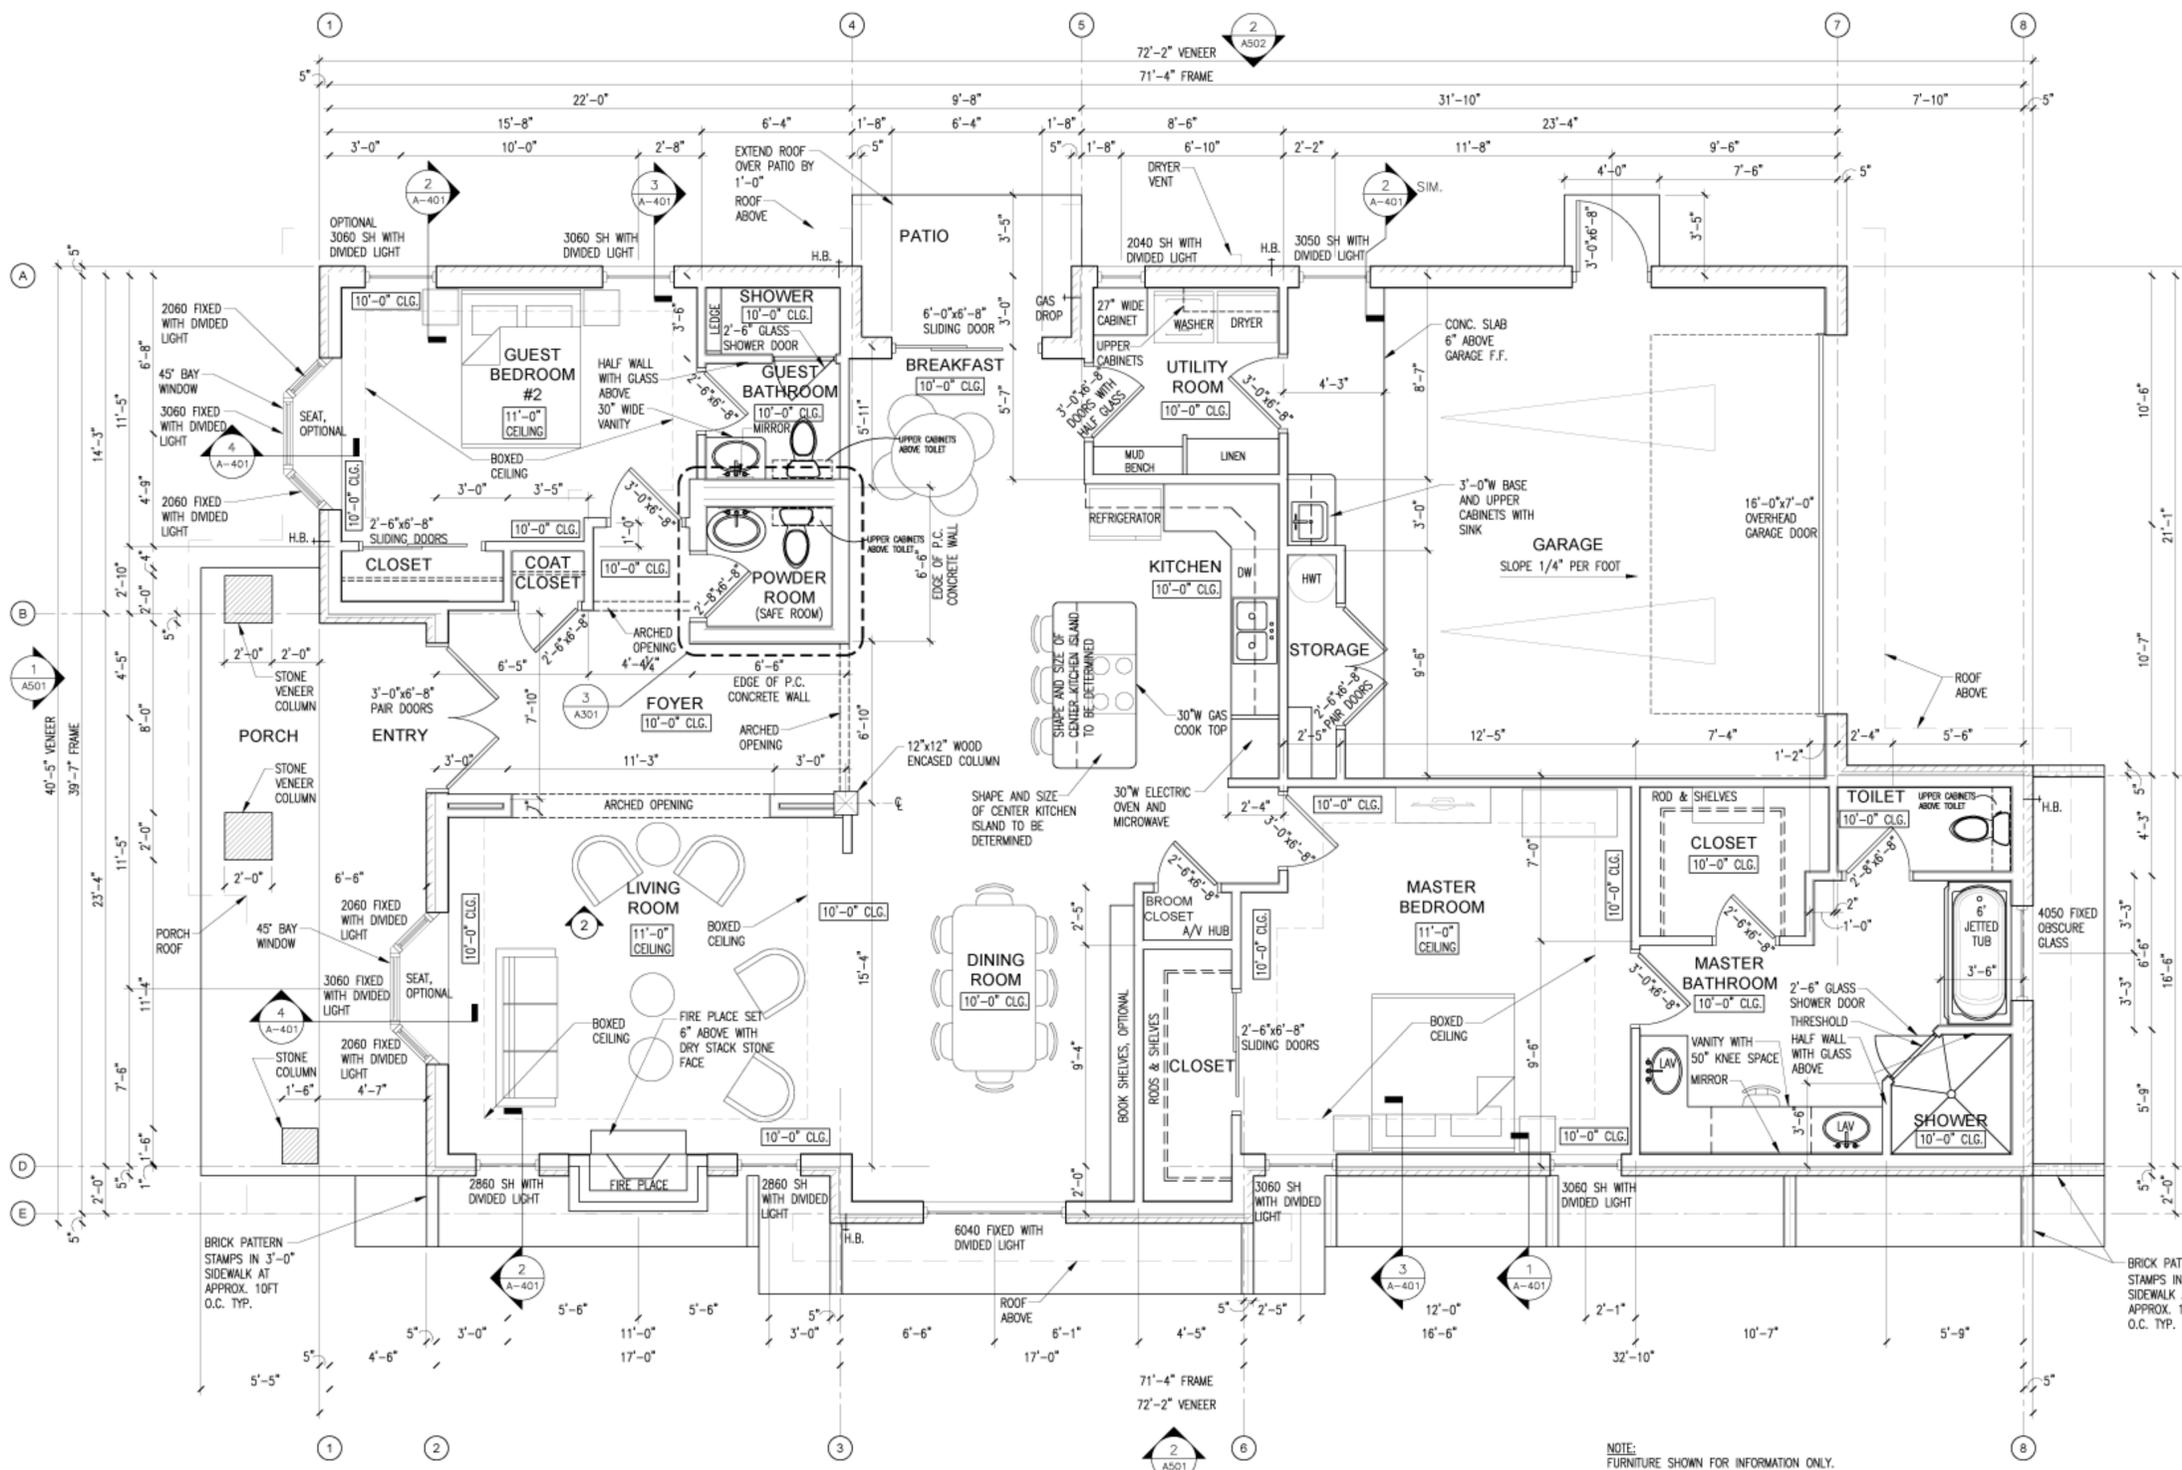


FIRST FLOOR PLAN HOUSE 3 - LOT 3 BLOCK 1
SCALE: 1/4"=1'-0"

- NOTES:
1. FURNITURE SHOWN FOR INFORMATION ONLY. IT IS NOT INCLUDED WITH CONSTRUCTION.
2. PROVIDE BULLNOSE CORNER AT GYPSUM BOARD WALLS.
3. PROVIDE DECORATIVE NICHE.

FLOOR PLAN AREA:	
GROSS AREA (INCL. VENEER):	2032 Sq.Ft.
FRAMED AREA:	1954 Sq.Ft.
NOTE: COVERED PORCHES AND GARAGE NOT INCLUDED IN AREA CALCULATIONS	

- PLAN NOTES:
1. THE ROOF DECK SHALL BE FOIL SOLAR FACING ON OSB BOARD. THE FOIL SURFACE SHALL FACE THE ATTIC.
2. ALL SOFFIT AT PORCHES AND PATIOS SHALL HAVE "HEAD-BOARD" PANELING.
3. THERE ARE CERTAIN EXTERIOR WALLS THAT ARE REQUIRED TO HAVE A ONE HOUR FIRE RATING. THE WALLS ARE:
3.1 THE EAST WALL OF HOUSE 1, LOT 1;
3.2 THE EAST WALL OF HOUSE 3, LOT 3 AND THE EXTERIOR WALL BETWEEN GRID LINES "3" AND "6" ON THE WEST WALL;
3.3 THE EAST WALL OF HOUSE 3, LOT 6 AND THE EXTERIOR WALL BETWEEN GRID LINES "3" AND "6" ON THE WEST WALL;
3.3 THE EAST WALL OF HOUSE 1, LOT 8.

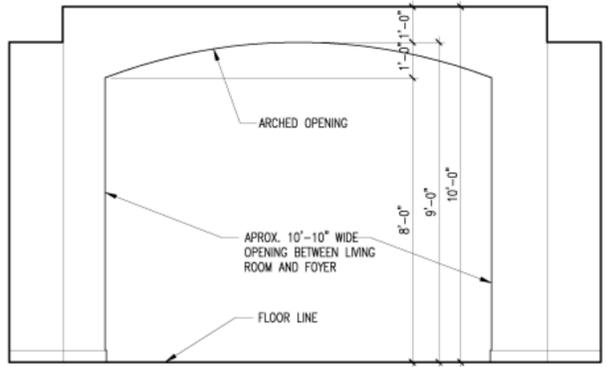

INTERIOR ELEVATION OF WALL BETWEEN LIVING ROOM AND FOYER
SCALE: 3/8"=1'-0"