

DATE: 10/22/2010
 SCALE: 1/4" = 1'
 DRAWN BY: BCD / KKH
 CHECKED BY:
 PROJECT: Mercy Medical Office
 New Construction
 Sample Fe
 Edmond, Oklahoma 73013
 DRAWING TITLE: Fire System Layout


INSTALLATION: SKT Security, Inc. Okla. Alarm License #938
 PO Box 300047
 Midwest City, Oklahoma 73140
 Office: (405) 672-2496
 Arthur Vanzant
 Oklahoma Alarm License #1972

SKT Security, Inc.

Important Note:
 This drawing and the information and the design application herein contained
 herein are the property of SKT Security, Inc. and / or its subsidiaries and is
 not to be used, copied, reproduced, or transmitted in any form or by any
 means, electronic, mechanical, photocopying, recording, or by any information
 storage and retrieval system, without the prior written permission of SKT
 Security, Inc.

| NO. | DESCRIPTION | DATE | BY |
|-----|-------------------|------|----|
| 1 | ISSUED FOR PERMIT | | |
| 2 | | | |
| 3 | | | |
| 4 | | | |

CHECKED BY: Arthur Vanzant, Okla. Alarm License #1972

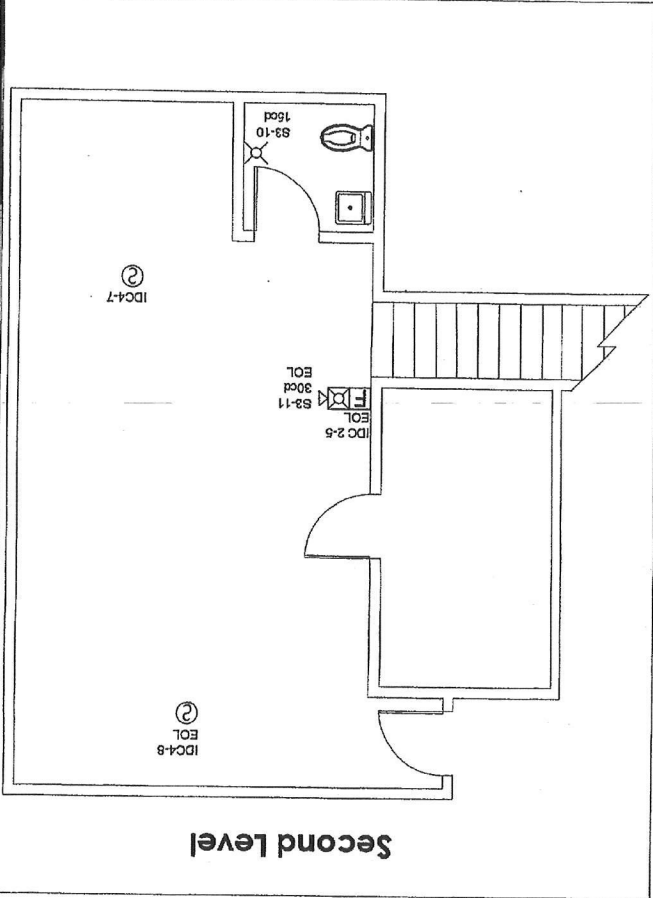

Second Level

